


Level 4

Phasing Plan

Dan Allen Deck 2023

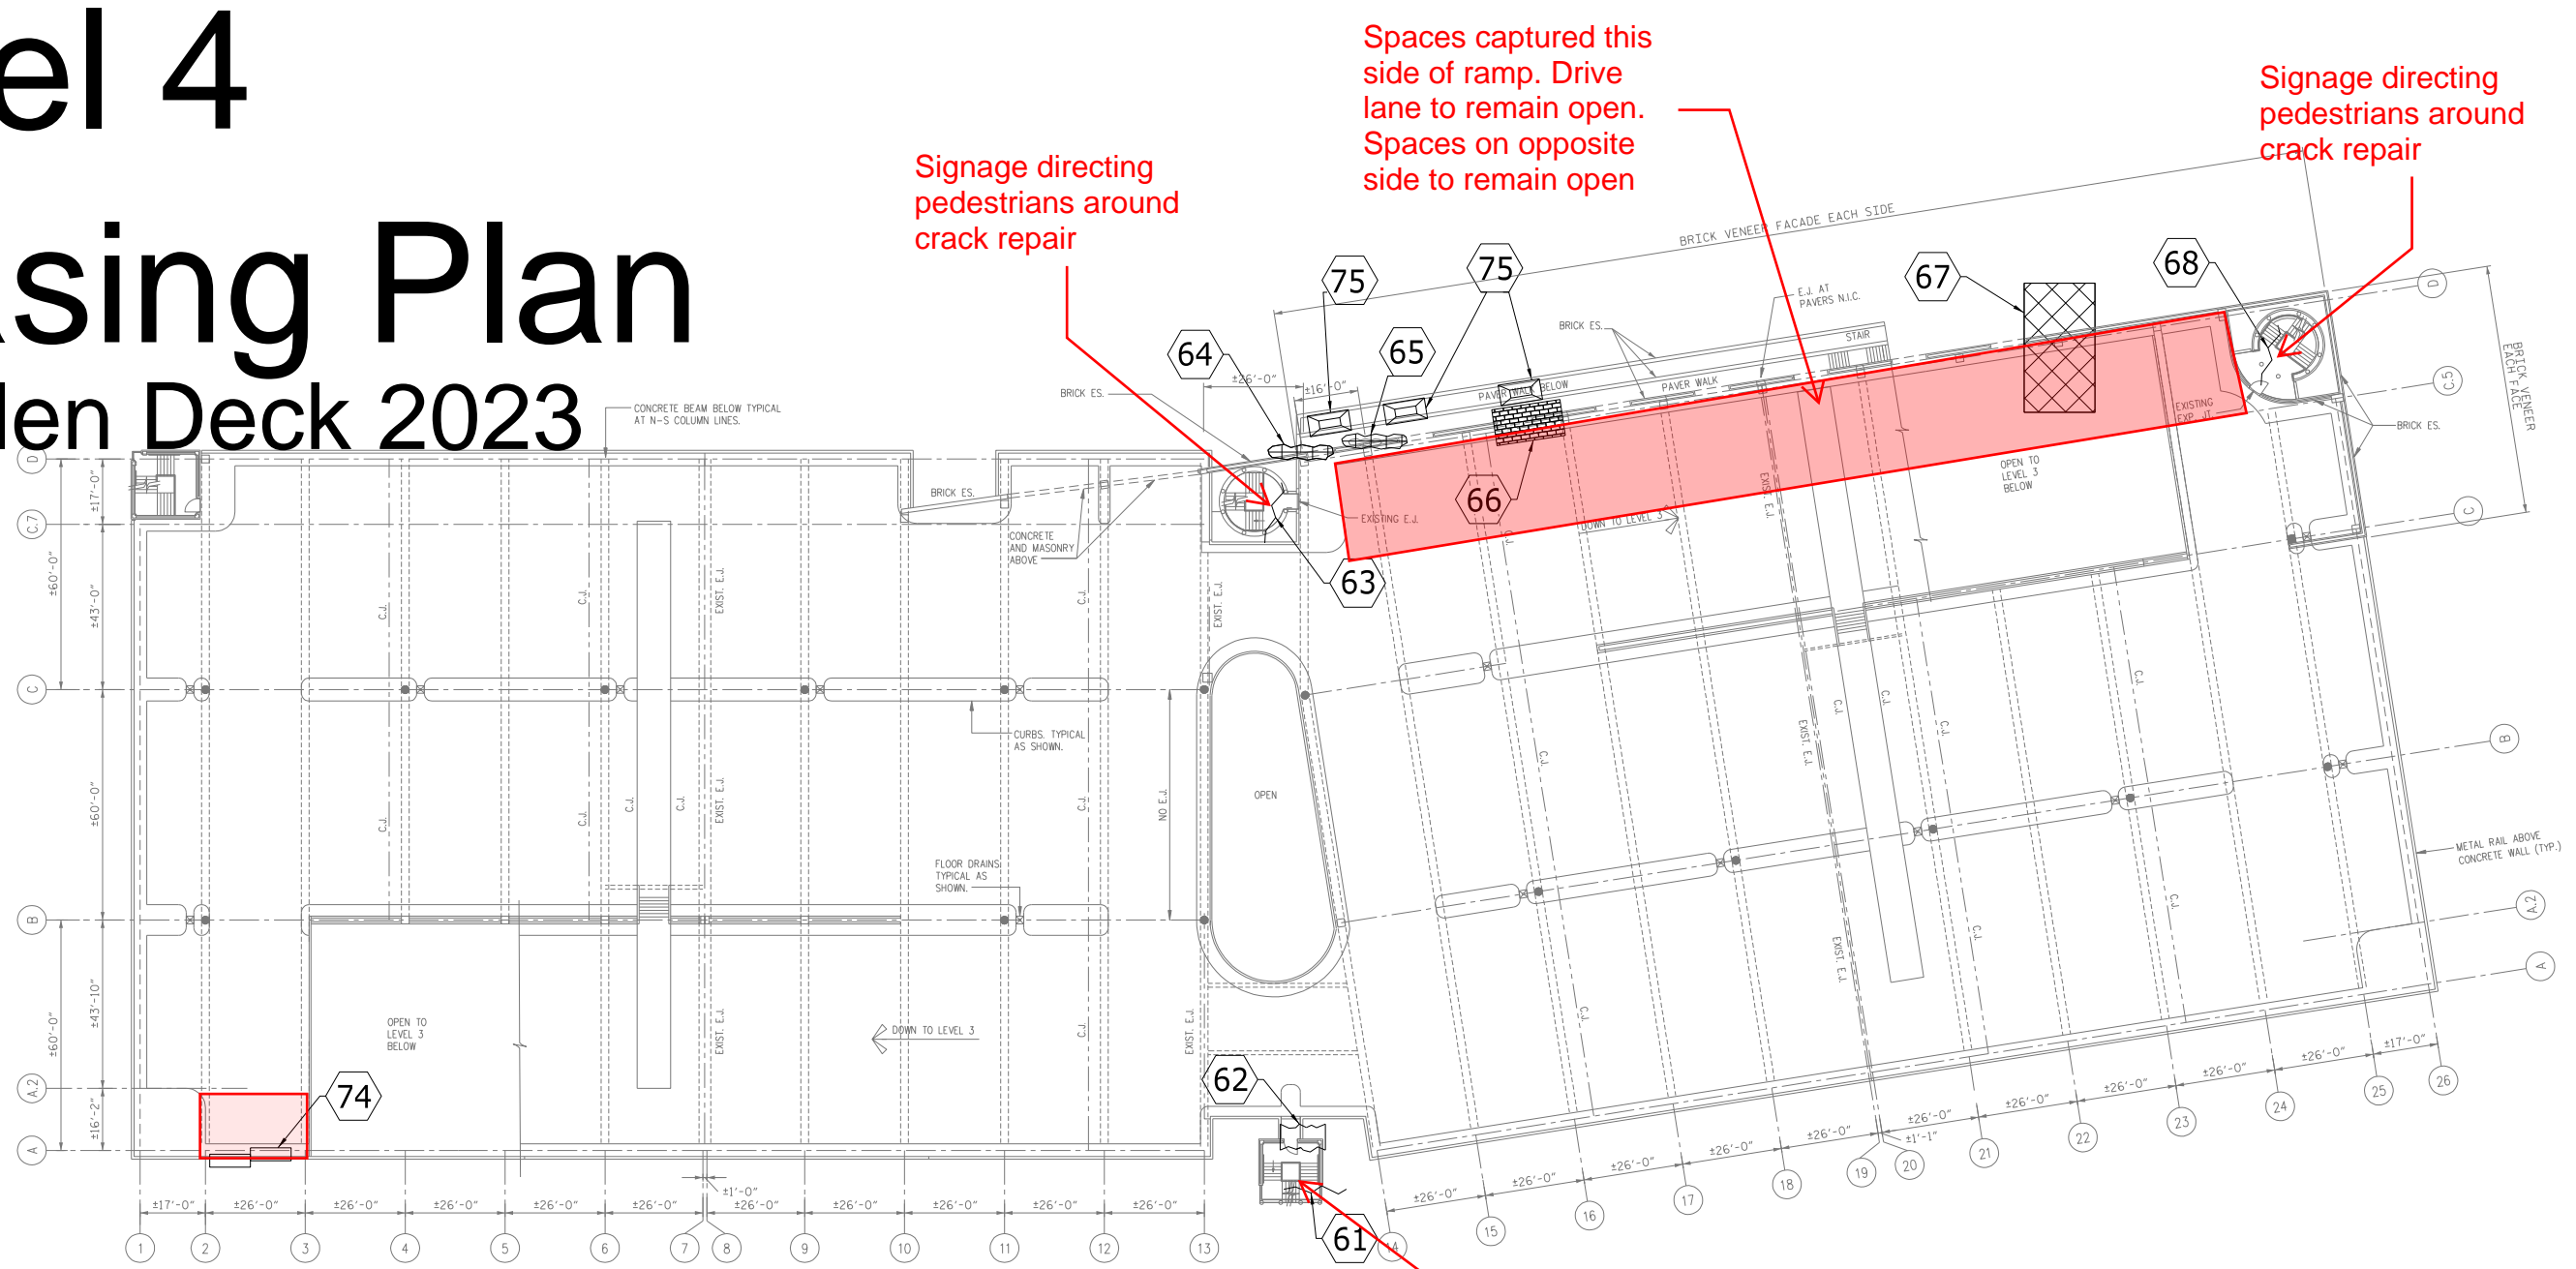

NOTE:
FOURTH FLOOR TRAFFIC LEVEL WAS RETROFITTED WITH A NEW TRAFFIC COATING IN 2017. CONTRACTOR SHALL TAKE NECESSARY PRECAUTIONS TO NOT DAMAGE EXISTING COATING. ANY DAMAGE CAUSED BY THE CONTRACTOR SHALL BE REPAIRED BY THE CONTRACTOR AT NO COST TO THE OWNER.

LEVEL FOUR PLAN - TRAFFIC SURFACE



This stair tower closed completely, all levels 5/10 through 5/17. This stair tower will not close again for the remainder of the project.

Anticipated closures 5/10 through 5/17
(See note on Stairs)